


MATCH LINE - STA 67+00 SEE FIGURE 5.7




SHEET	FIGURE 5.6 STA 52+00 TO 67+00	SOUTH OTSEGO AVENUE-ALTERNATIVE No.1 PROJECT PEDESTRIAN CITY OF GAYLORD	 CAPITAL CONSULTANTS www.capitalconsultants.us	725 Prudden Street Lansing, Michigan 48906 (517) 371-1200	REVISIONS DRAFT PLAN APPROVAL COPY CITY COUNCIL APPROVAL COPY FINAL PLAN APPROVAL	DATE 02.06.04 10.08.04 07.29.05	SCALE: 1"=50' PROJ. NO.: 03-605	
				123 West Main Street, Suite 200 Gaylord, Michigan 49734 (889) 332-8157		DATE: JULY 2005		
				4308 Three Mile Road NE, Suite D Grand Rapids, Michigan 49544 (616) 791-1016				

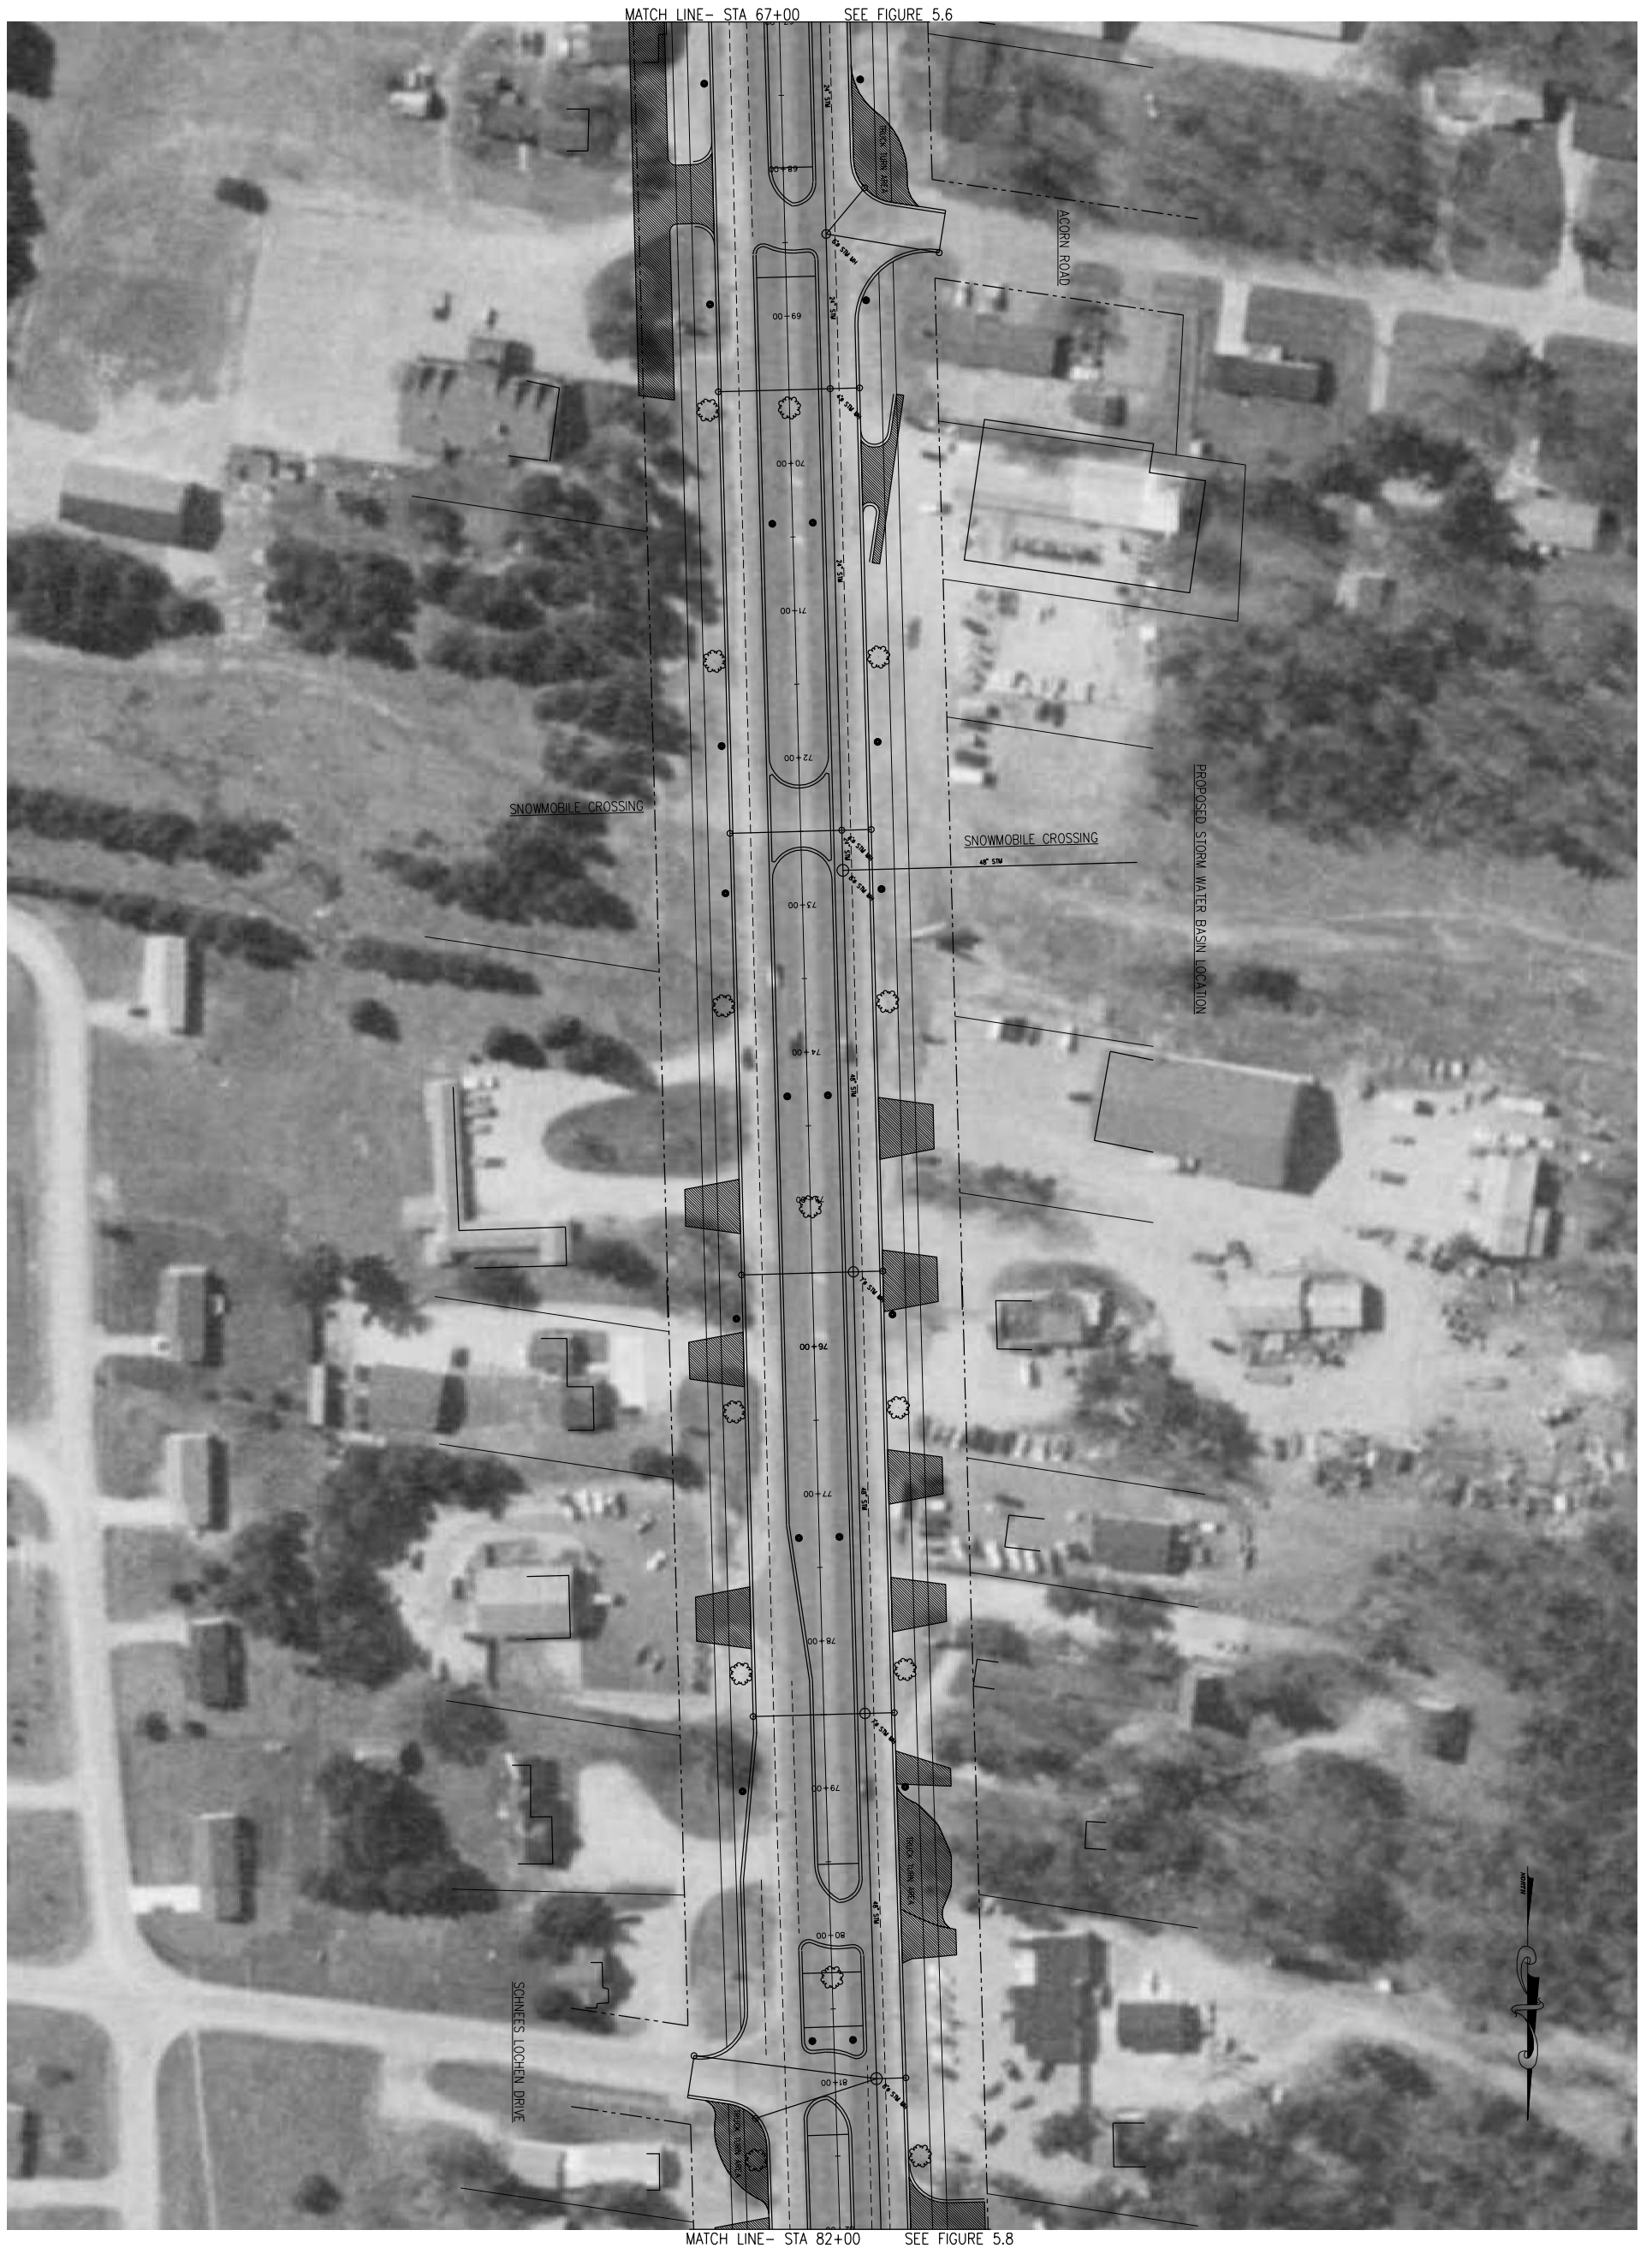


SHEET	FIGURE 5.7 STA 67+00 TO 82+00	SOUTH OTSEGO AVENUE-ALTERNATIVE No.1 PROJECT PEDESTRIAN CITY OF GAYLORD	 CAPITAL CONSULTANTS www.capitalconsultants.us	<table border="1"> <tr> <td>725 Prudden Street Lansing, Michigan 48906 (517) 371-1200</td> <td>REVISIONS</td> <td>DATE</td> <td>SCALE: 1"=50'</td> </tr> <tr> <td>123 West Main Street, Suite 200 Gaylord, Michigan 49734 (989) 732-8131</td> <td>DRAFT PLAN APPROVAL COPY</td> <td>02.06.04</td> <td>PROJ. NO.: 03-605</td> </tr> <tr> <td>4308 Three Mile Road NE, Suite B Grand Rapids, Michigan 49544 (616) 791-1016</td> <td>CITY COUNCIL APPROVAL COPY</td> <td>10.08.04</td> <td></td> </tr> <tr> <td></td> <td>FINAL PLAN APPROVAL</td> <td>07.29.05</td> <td>DATE: JULY 2005</td> </tr> </table>	725 Prudden Street Lansing, Michigan 48906 (517) 371-1200	REVISIONS	DATE	SCALE: 1"=50'	123 West Main Street, Suite 200 Gaylord, Michigan 49734 (989) 732-8131	DRAFT PLAN APPROVAL COPY	02.06.04	PROJ. NO.: 03-605	4308 Three Mile Road NE, Suite B Grand Rapids, Michigan 49544 (616) 791-1016	CITY COUNCIL APPROVAL COPY	10.08.04			FINAL PLAN APPROVAL	07.29.05	DATE: JULY 2005
	725 Prudden Street Lansing, Michigan 48906 (517) 371-1200			REVISIONS	DATE	SCALE: 1"=50'														
	123 West Main Street, Suite 200 Gaylord, Michigan 49734 (989) 732-8131			DRAFT PLAN APPROVAL COPY	02.06.04	PROJ. NO.: 03-605														
	4308 Three Mile Road NE, Suite B Grand Rapids, Michigan 49544 (616) 791-1016			CITY COUNCIL APPROVAL COPY	10.08.04															
	FINAL PLAN APPROVAL	07.29.05	DATE: JULY 2005																	




DESIGNED BY: XX APPROVED BY: XX  
 CHECKED BY: XX DWC'S MOD BY: XX  
 Aug/20/2007 - 4:00pm, smondra@capital  
 C:\2005\03-605 175 Sta 27 MSJ Master Plan\CDData\04-27 & photo.dwg - FIG.8

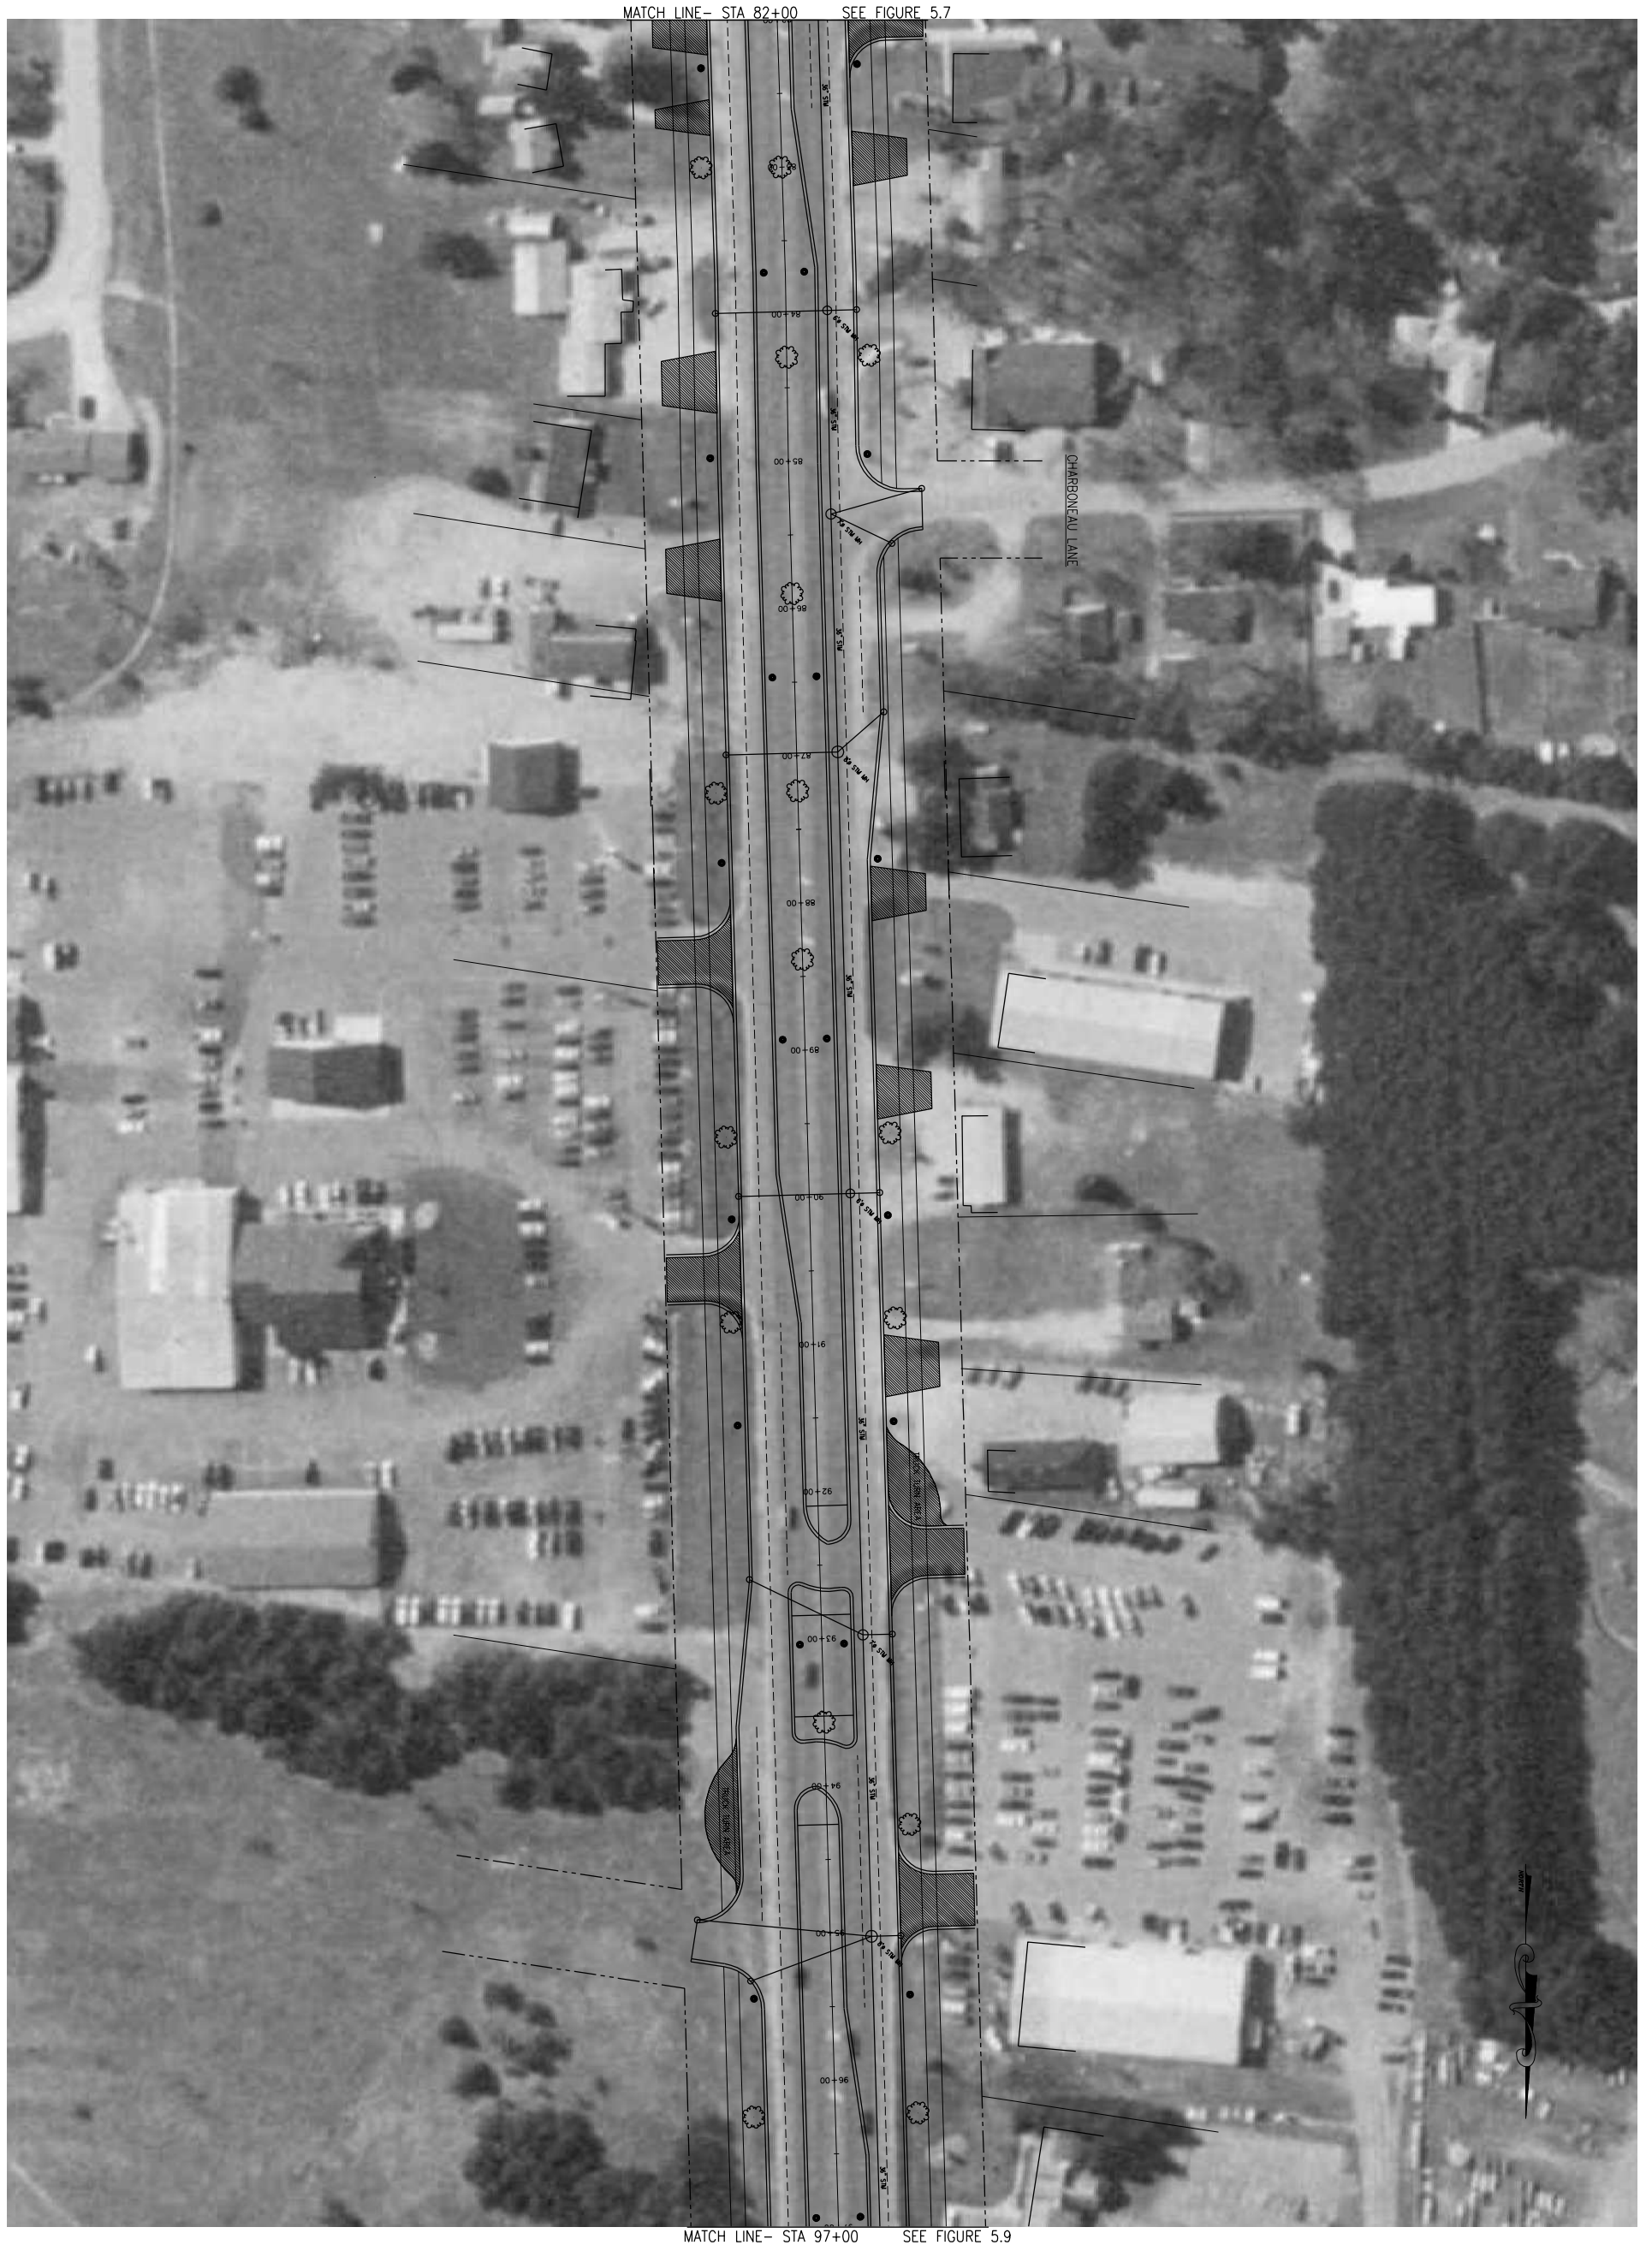


MATCH LINE- STA 97+00 SEE FIGURE 5.9

SHEET	FIGURE 5.8 STA 82+00 TO 97+00	SOUTH OTSEGO AVENUE-ALTERNATIVE No.1 PROJECT PEDESTRIAN CITY OF GAYLORD	 CAPITAL CONSULTANTS www.capitalconsultants.us	725 Prudden Street Lansing, Michigan 48906 (517) 371-1200 123 West Main Street, Suite 200 Gaylord, Michigan 49734 (989) 732-8131 4368 Three Mile Road NW, Suite B Grand Rapids, Michigan 49544 (616) 791-1016	REVISIONS DRAFT PLAN APPROVAL COPY CITY COUNCIL APPROVAL COPY FINAL PLAN APPROVAL	DATE 02.06.04 10.08.04 07.29.05	SCALE: 1"=50' PROJ. NO.: 03-605 DATE: JULY 2005

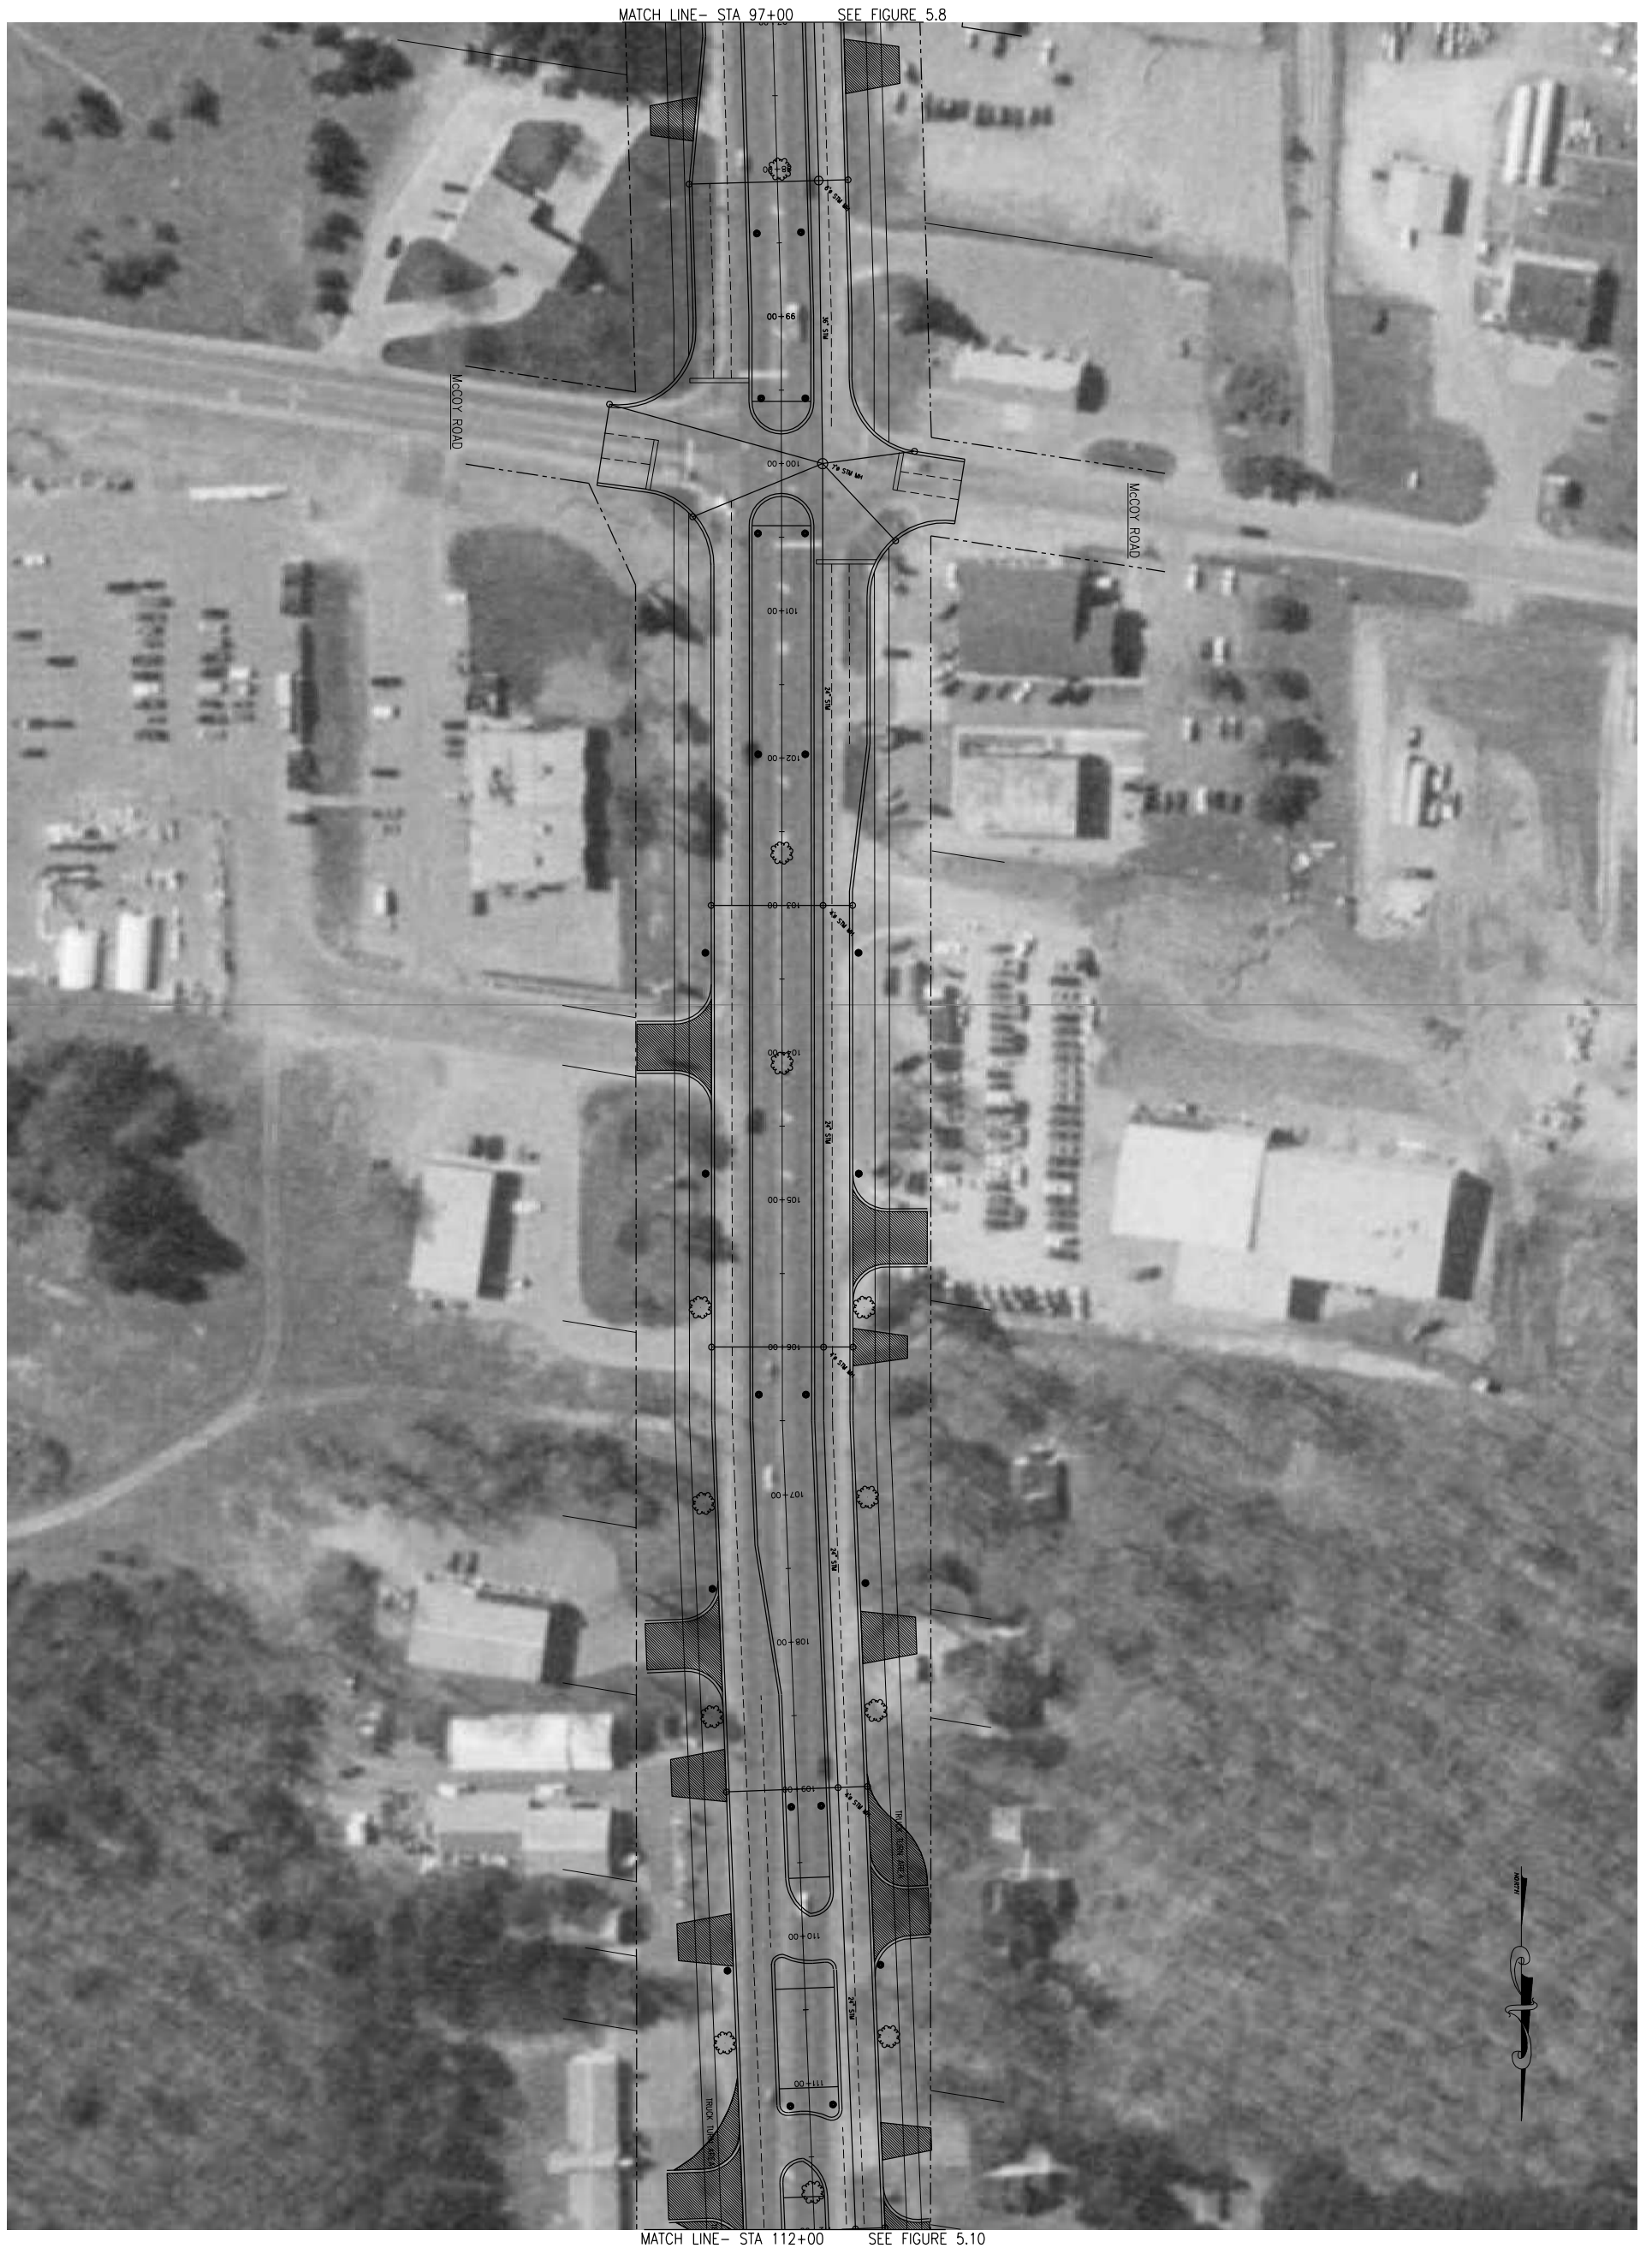

SHEET	FIGURE 5.9 STA 97+00 TO 112+00	SOUTH OTSEGO AVENUE-ALTERNATIVE No.1 PROJECT PEDESTRIAN CITY OF GAYLORD	 CAPITAL CONSULTANTS www.capitalconsultants.us	<table border="1"> <tr> <td>725 Prudden Street Lansing, Michigan 48906 (517) 371-1200</td> <td>REVISIONS</td> <td>DATE</td> <td>SCALE: 1"=50'</td> </tr> <tr> <td>123 West Main Street, Suite 200 Gaylord, Michigan 49734 (889) 332-8137</td> <td>DRAFT PLAN APPROVAL COPY</td> <td>02.06.04</td> <td>PROJ. NO.: 03-605</td> </tr> <tr> <td>4368 Three Mile Road NE, Suite B Grand Rapids, Michigan 49544 (616) 791-1016</td> <td>CITY COUNCIL APPROVAL COPY</td> <td>10.08.04</td> <td></td> </tr> <tr> <td></td> <td>FINAL PLAN APPROVAL</td> <td>07.29.05</td> <td>DATE: JULY 2005</td> </tr> </table>	725 Prudden Street Lansing, Michigan 48906 (517) 371-1200	REVISIONS	DATE	SCALE: 1"=50'	123 West Main Street, Suite 200 Gaylord, Michigan 49734 (889) 332-8137	DRAFT PLAN APPROVAL COPY	02.06.04	PROJ. NO.: 03-605	4368 Three Mile Road NE, Suite B Grand Rapids, Michigan 49544 (616) 791-1016	CITY COUNCIL APPROVAL COPY	10.08.04			FINAL PLAN APPROVAL	07.29.05	DATE: JULY 2005
	725 Prudden Street Lansing, Michigan 48906 (517) 371-1200	REVISIONS		DATE	SCALE: 1"=50'															
	123 West Main Street, Suite 200 Gaylord, Michigan 49734 (889) 332-8137	DRAFT PLAN APPROVAL COPY		02.06.04	PROJ. NO.: 03-605															
	4368 Three Mile Road NE, Suite B Grand Rapids, Michigan 49544 (616) 791-1016	CITY COUNCIL APPROVAL COPY		10.08.04																
	FINAL PLAN APPROVAL	07.29.05	DATE: JULY 2005																	



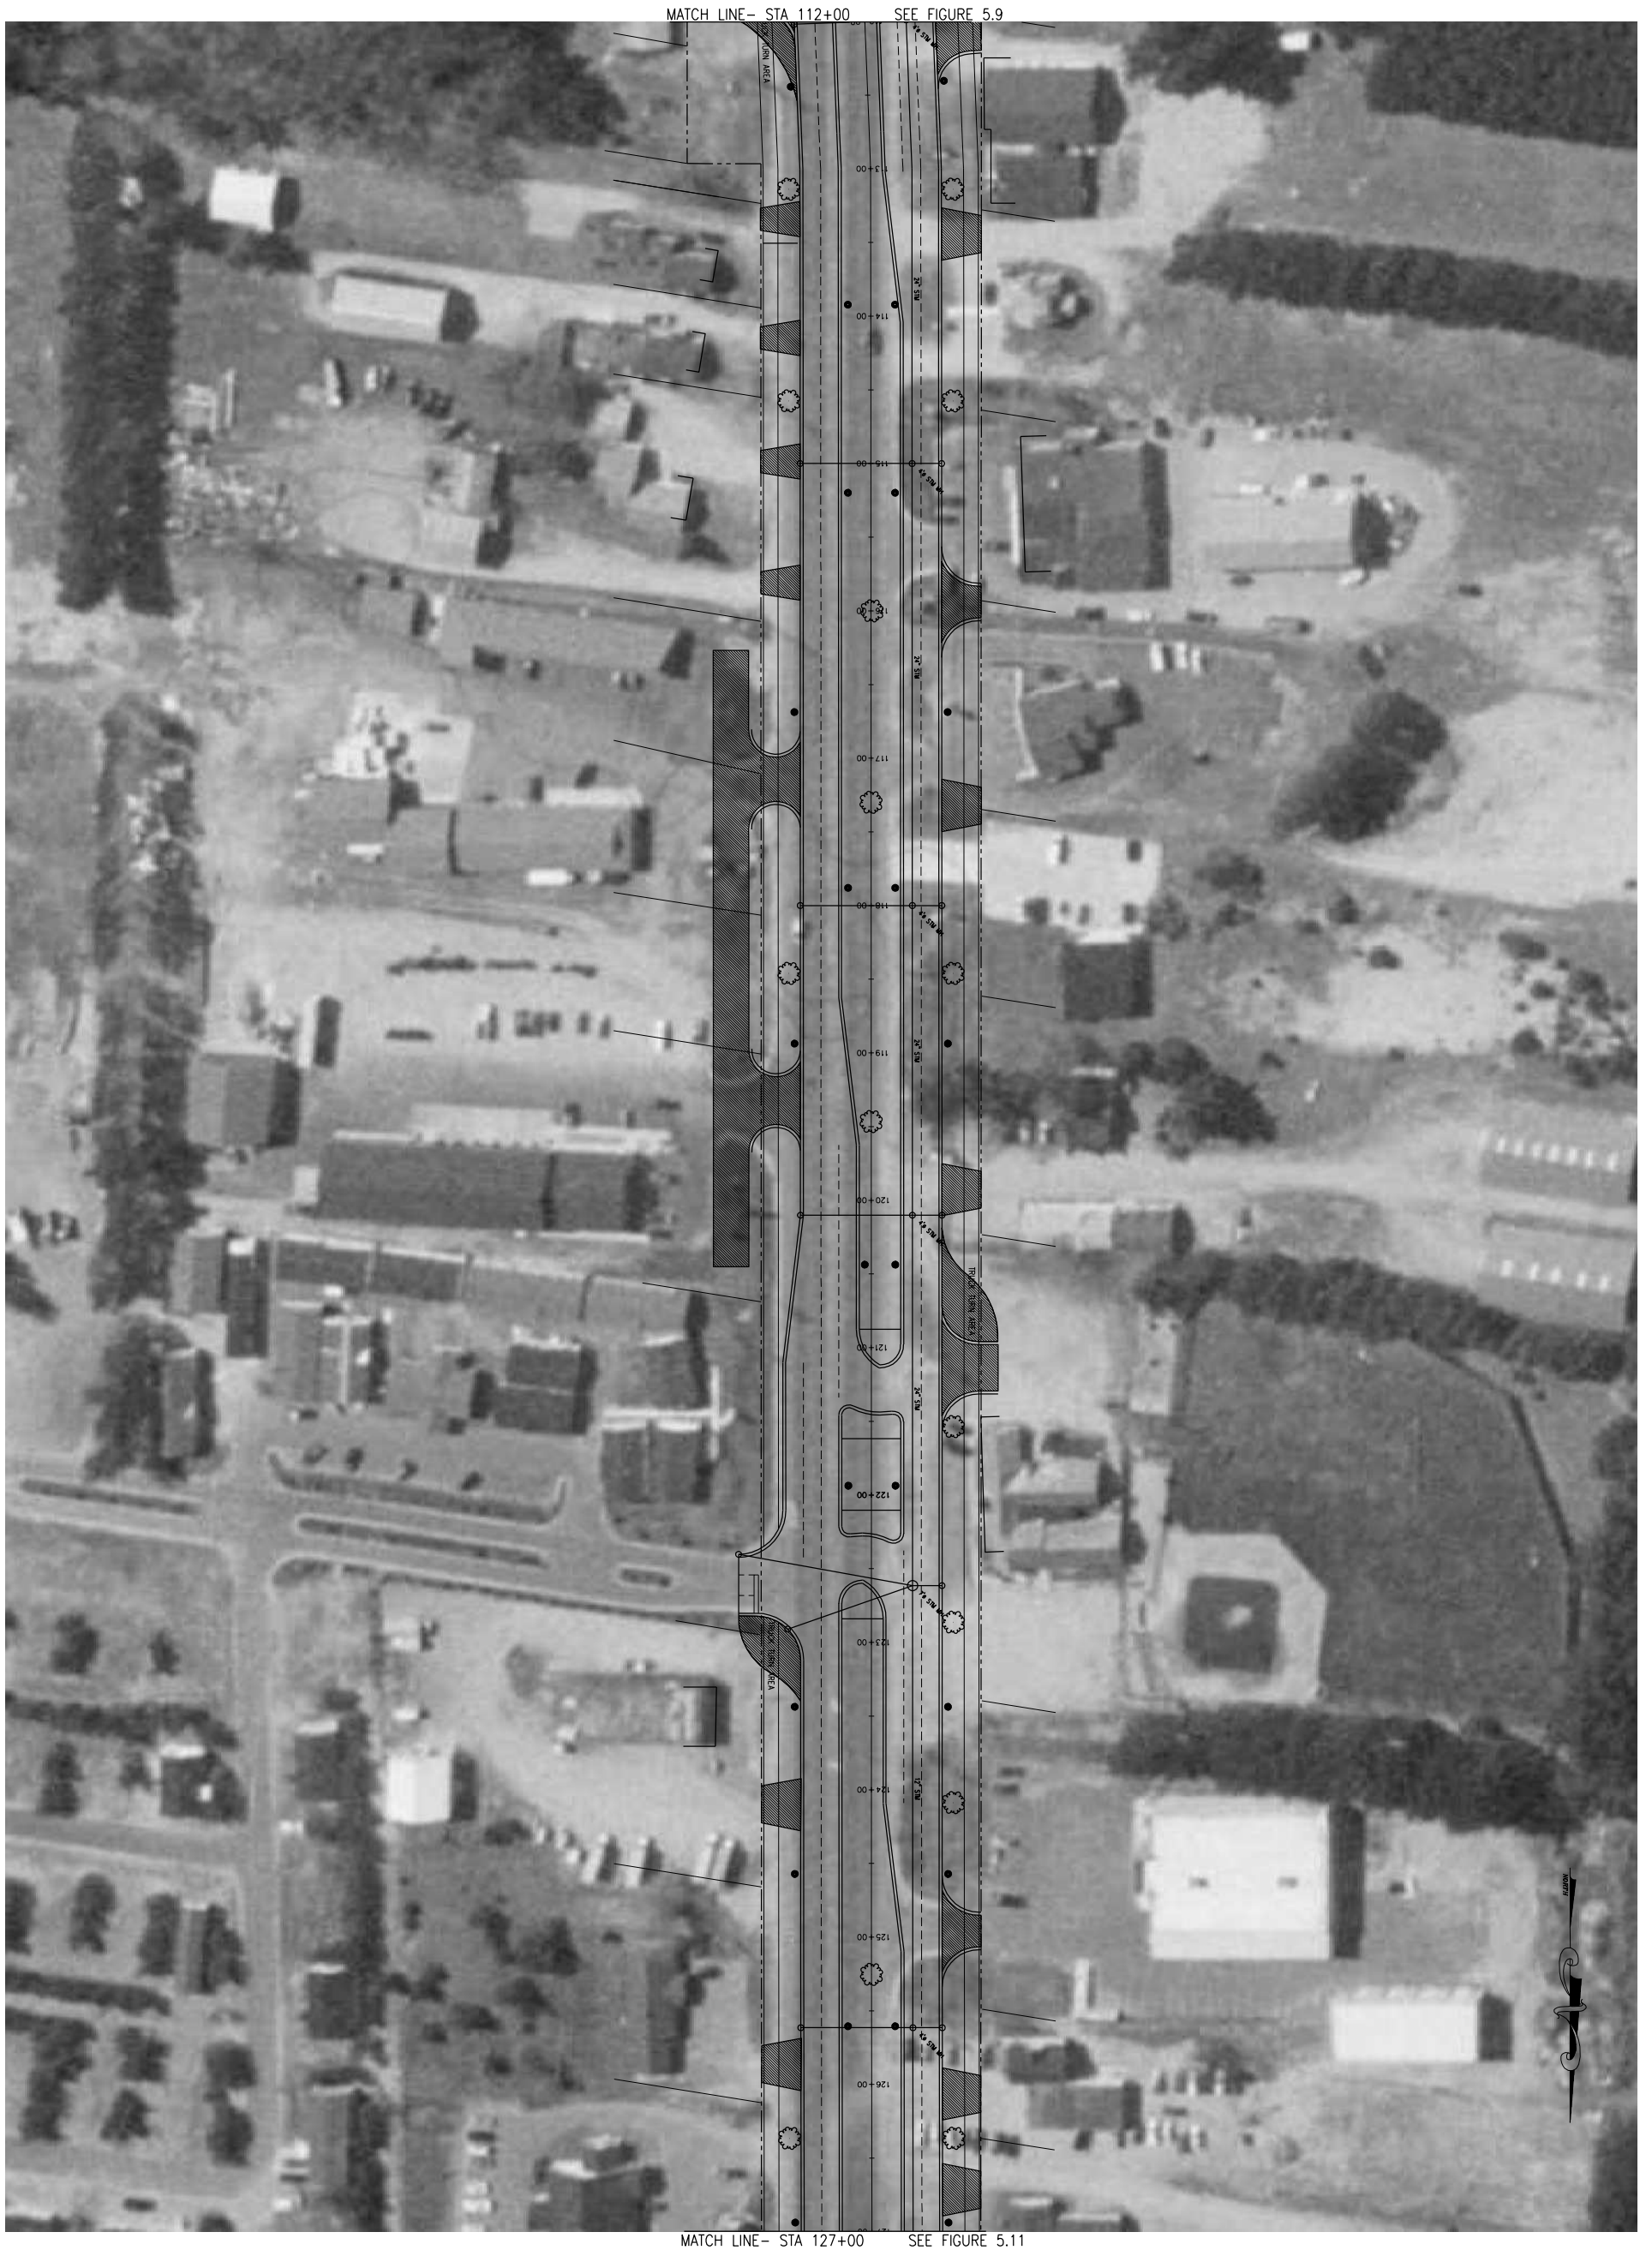

MATCH LINE - STA 127+00 SEE FIGURE 5.11

FIGURE 5.10  
STA 112+00 TO 127+00

SOUTH OTSEGO AVENUE-ALTERNATIVE No.1  
PROJECT PEDESTRIAN  
CITY OF GAYLORD




725 Prudden Street  
Lansing, Michigan 48906  
(517) 371-1200  
123 West Main Street, Suite 200  
Gaylord, Michigan 49734  
(989) 732-8157  
4308 Three Mile Road NE, Suite D  
Grand Rapids, Michigan 49544  
(616) 791-1016

REVISIONS	DATE
DRAFT PLAN APPROVAL COPY	02.06.04
CITY COUNCIL APPROVAL COPY	10.08.04
FINAL PLAN APPROVAL	07.29.05

SCALE:	1"=50'
PROJ. NO.:	03-605
DATE:	JULY 2005

MATCH LINE - STA 127+00 SEE FIGURE 5.10

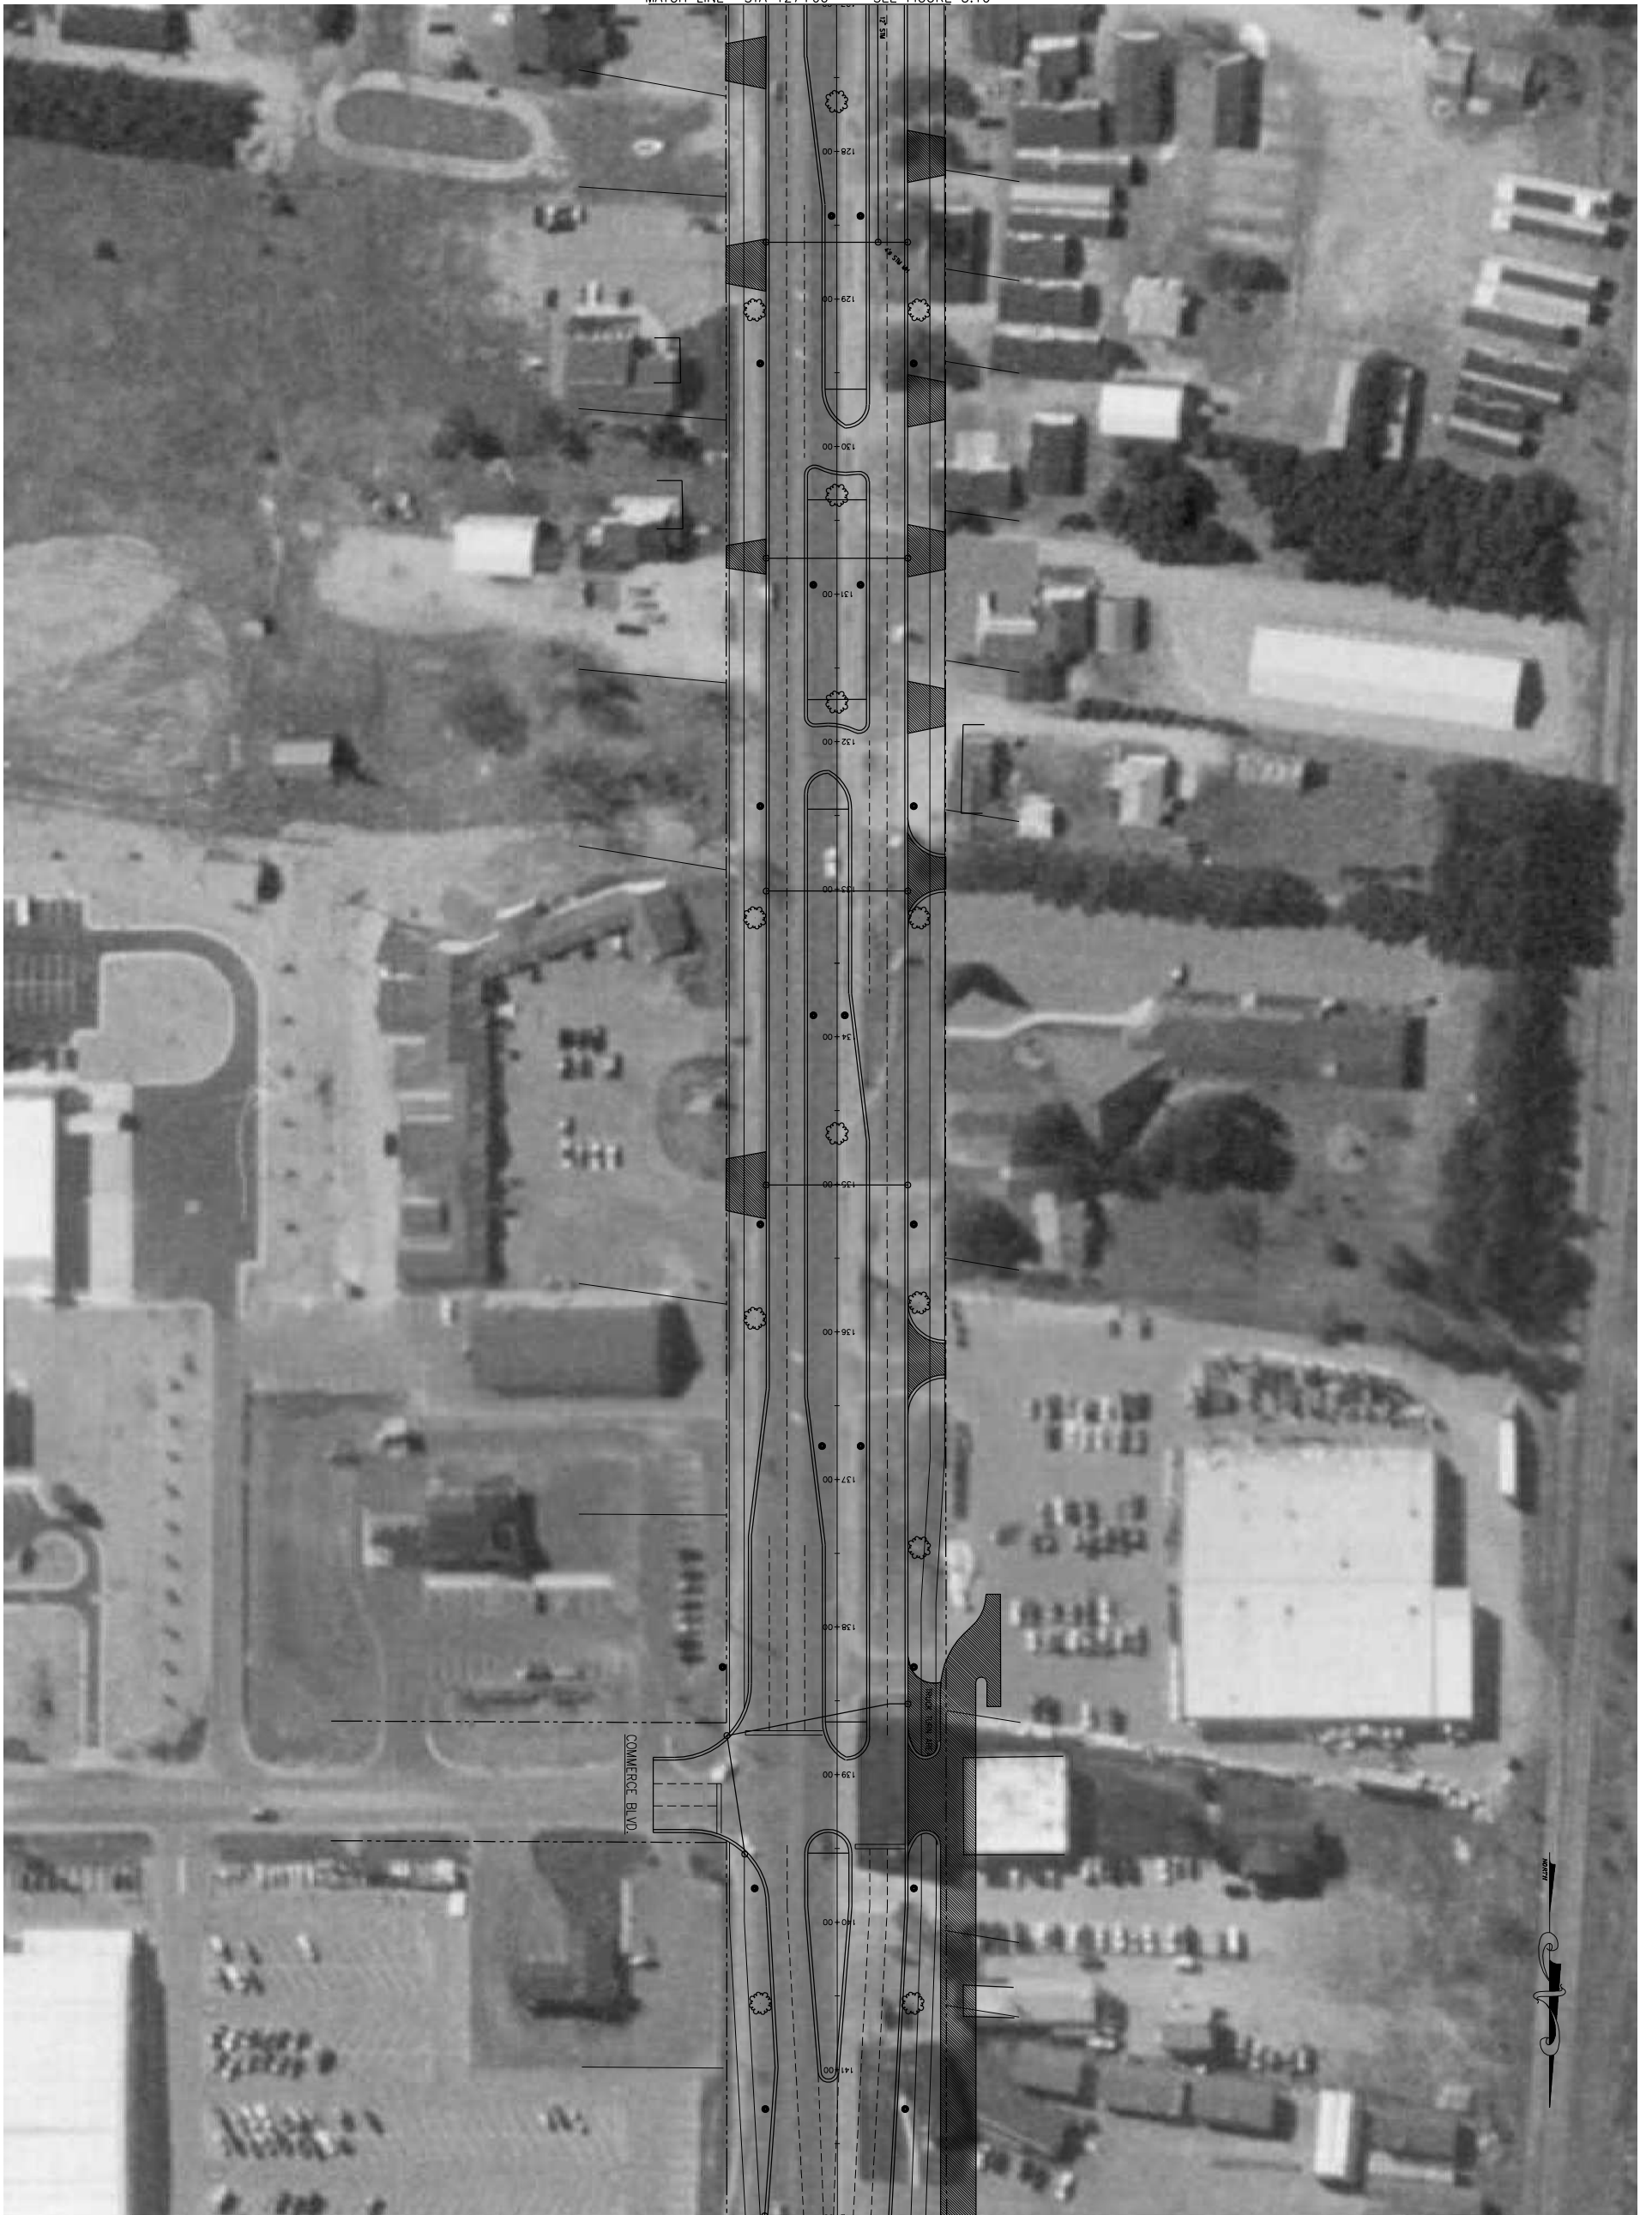

MATCH LINE - STA 142+00 SEE FIGURE 5.12


SHEET	FIGURE 5.11 STA 127+00 TO 142+00	SOUTH OTSEGO AVENUE-ALTERNATIVE No.1 PROJECT PEDESTRIAN CITY OF GAYLORD	 CAPITAL CONSULTANTS www.capitalconsultants.us	725 Prudden Street Lansing, Michigan 48906 (517) 371-1200	REVISIONS DRAFT PLAN APPROVAL COPY	DATE 02.06.04	SCALE: 1"=50'
	123 West Main Street, Suite 200 Gaylord, Michigan 49734 (889) 332-8137	CITY COUNCIL APPROVAL COPY		10.08.04	PROJ. NO.: 03-605		
	4308 Three Mile Road NE, Suite B Grand Rapids, Michigan 49544 (616) 791-1016	FINAL PLAN APPROVAL		07.29.05	DATE: JULY 2005		



MATCH LINE- STA 142+00 SEE FIGURE 5.11



9 SHEET	FIGURE 5.12 STA 142+00 TO 155+50	SOUTH OTSEGO AVENUE-ALTERNATIVE No.1 PROJECT PEDESTRIAN CITY OF GAYLORD	 CAPITAL CONSULTANTS www.capitalconsultants.us	725 Prudden Street Lansing, Michigan 48906 (517) 371-1200	<b>REVISIONS</b> DRAFT PLAN APPROVAL COPY CITY COUNCIL APPROVAL COPY FINAL PLAN APPROVAL	DATE 2.06.04 10.08.04 07.29.05	SCALE: 1"=50' PROJ. NO.: 03-605
				123 West Main Street, Suite 200 Gaylord, Michigan 49734 (989) 732-8131		DATE JULY 2005	
				4308 Three Mile Road NW, Suite 8 Grand Rapids, Michigan 49544 (616) 791-1016			

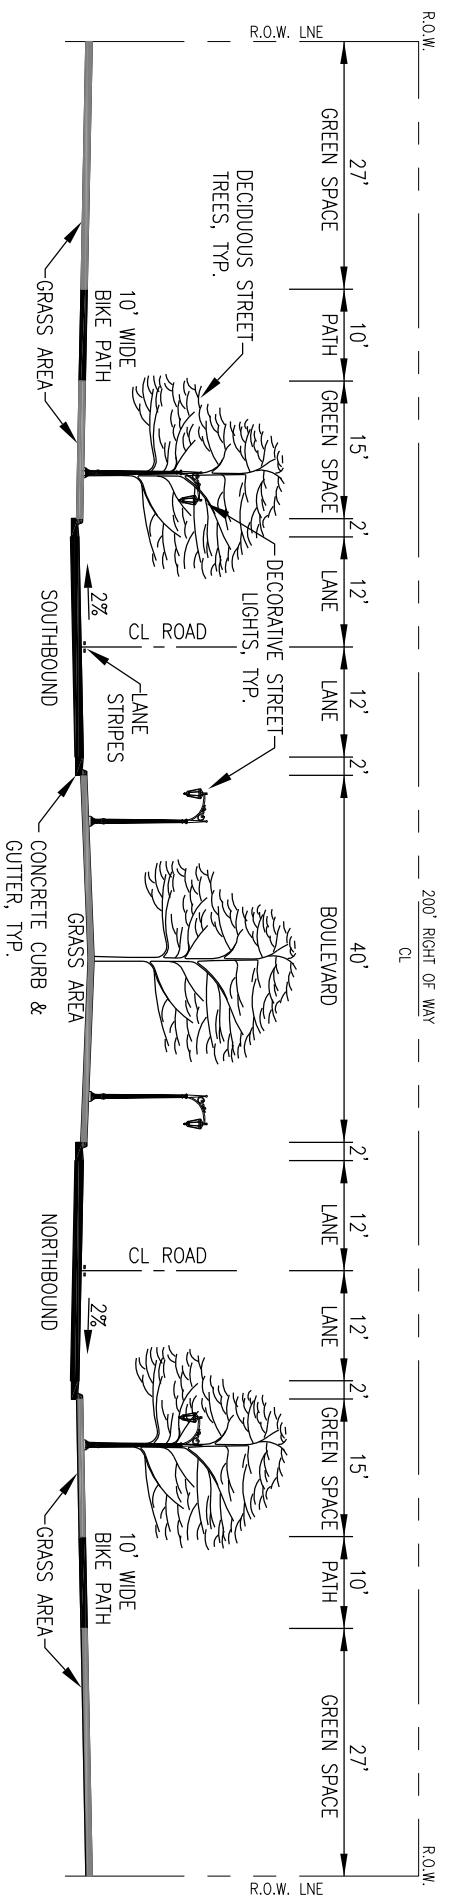

ALTERNATIVE No.1 DESCRIPTION

TOTAL STREET RECONSTRUCTION
GRASS BOULEVARD
TREES, LIGHTS, BENCHES & TRASH RECEPTACLES
CONCRETE CURB & GUTTER
STORM SEWER
ACCESS MANAGEMENT ELEMENTS
10' WIDE BIT. BIKE PATH, BOTH SIDES
BOULEVARD & OFF-CURB IRRIGATION
BURY OVERHEAD UTILITIES

-PLACEMENT AND SIZE OF PROPOSED TREES SHALL BE REVIEWED DURING THE PROJECT DESIGN PHASE TO MEET CLEAR ZONE REQUIREMENTS.  
 -PROPOSED STREETLIGHTS SHALL HAVE BREAKAWAY FOUNDATIONS THAT MEET MDOT REQUIREMENTS.

FIGURE 5.1  
 TOTAL RECONSTRUCTION CROSS SECTION  
 COMPLETE STREETScape

PROJECT PEDESTRIAN  
 SOUTH OTSEGO AVENUE-ALTERNATIVE No.1  
 CITY OF GAYLORD  
 OTSEGO COUNTY, MICHIGAN







MATCH LINE - STA 138+00 SEE FIGURE 5.14

SHEET  
 FIGURE 5.13  
 STA 124+00 TO 138+00

MAIN STREET-ALTERNATIVE No.1  
 PROJECT PEDESTRIAN  
 CITY OF GAYLORD



725 Prudden Street  
 Lansing, Michigan 48906  
 (517) 371-1200  
 123 West Main Street, Suite 200  
 Gaylord, Michigan 49734  
 (989) 732-8131  
 4368 Three Mile Road NE, Suite D  
 Grand Rapids, Michigan 49544  
 (616) 791-1016


REVISIONS	DATE
DRAFT PLAN APPROVAL COPY	02.06.04
CITY COUNCIL APPROVAL COPY	10.08.04
FINAL PLAN APPROVAL	07.29.05

SCALE:	1"=50'
PROJ. NO.:	03-605
DATE:	JULY 2005



SHEET	FIGURE 5.14 STA 138+00 TO 153+00	MAIN STREET-ALTERNATIVE No.1 PROJECT PEDESTRIAN CITY OF GAYLORD	 CAPITAL CONSULTANTS www.capitalconsultants.us	725 Padden Street Lansing, Michigan 48906 (517) 311-1200	REVISIONS DRAFT PLAN APPROVAL COPY	DATE 02.06.04	SCALE: 1"=50'
	123 West Main Street, Suite 200 Gaylord, Michigan 49734 (888) 332-8131	CITY COUNCIL APPROVAL COPY		10.08.04	PROJ. NO.: 03-605		
	4308 Three Mile Road NW, Suite B Grand Rapids, Michigan 49544 (616) 791-1016	FINAL PLAN APPROVAL		07.29.05	DATE: JULY 2005		



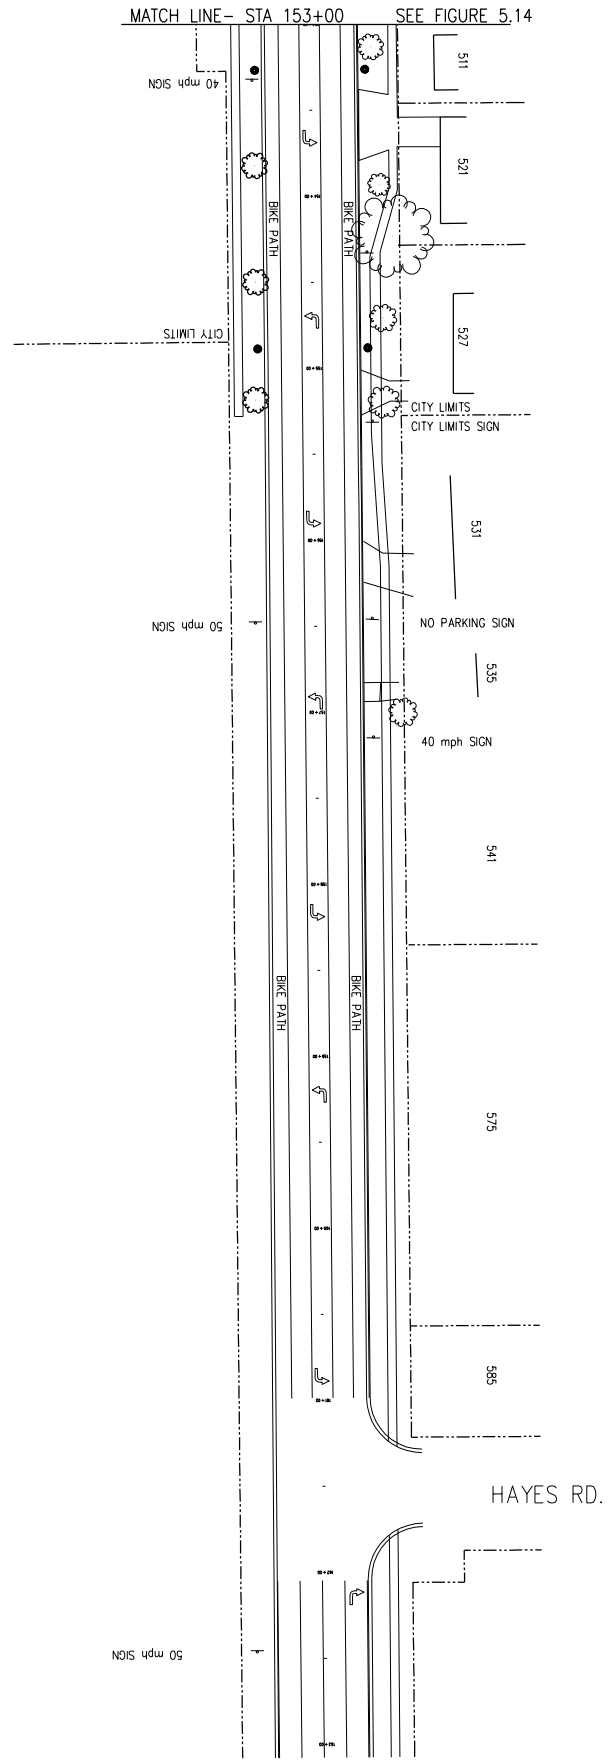

SHEET	FIGURE 5.15 STA 153+00 TO 163+00	MAIN STREET-ALTERNATIVE No.1 PROJECT PEDESTRIAN CITY OF GAYLORD	 CAPITAL CONSULTANTS www.capitalconsultants.us	<table border="1"> <tr> <td>725 Prudden Street Lansing, Michigan 48906 (517) 371-1200</td> <td>REVISIONS</td> <td>DATE</td> <td>SCALE: 1"=50'</td> </tr> <tr> <td>123 West Main Street, Suite 200 Gaylord, Michigan 49734 (889) 732-8137</td> <td>DRAFT PLAN APPROVAL COPY</td> <td>02.06.04</td> <td>PROJ. NO.: 03-605</td> </tr> <tr> <td>1308 Three Mile Road NE, Suite D Grand Rapids, Michigan 49544 (616) 791-1016</td> <td>CITY COUNCIL APPROVAL COPY</td> <td>10.08.04</td> <td></td> </tr> <tr> <td></td> <td>FINAL PLAN APPROVAL</td> <td>07.29.05</td> <td>DATE: JULY 2005</td> </tr> </table>	725 Prudden Street Lansing, Michigan 48906 (517) 371-1200	REVISIONS	DATE	SCALE: 1"=50'	123 West Main Street, Suite 200 Gaylord, Michigan 49734 (889) 732-8137	DRAFT PLAN APPROVAL COPY	02.06.04	PROJ. NO.: 03-605	1308 Three Mile Road NE, Suite D Grand Rapids, Michigan 49544 (616) 791-1016	CITY COUNCIL APPROVAL COPY	10.08.04			FINAL PLAN APPROVAL	07.29.05	DATE: JULY 2005
	725 Prudden Street Lansing, Michigan 48906 (517) 371-1200	REVISIONS		DATE	SCALE: 1"=50'															
	123 West Main Street, Suite 200 Gaylord, Michigan 49734 (889) 732-8137	DRAFT PLAN APPROVAL COPY		02.06.04	PROJ. NO.: 03-605															
	1308 Three Mile Road NE, Suite D Grand Rapids, Michigan 49544 (616) 791-1016	CITY COUNCIL APPROVAL COPY		10.08.04																
	FINAL PLAN APPROVAL	07.29.05	DATE: JULY 2005																	